


Figure 2
Traffic Management Plan

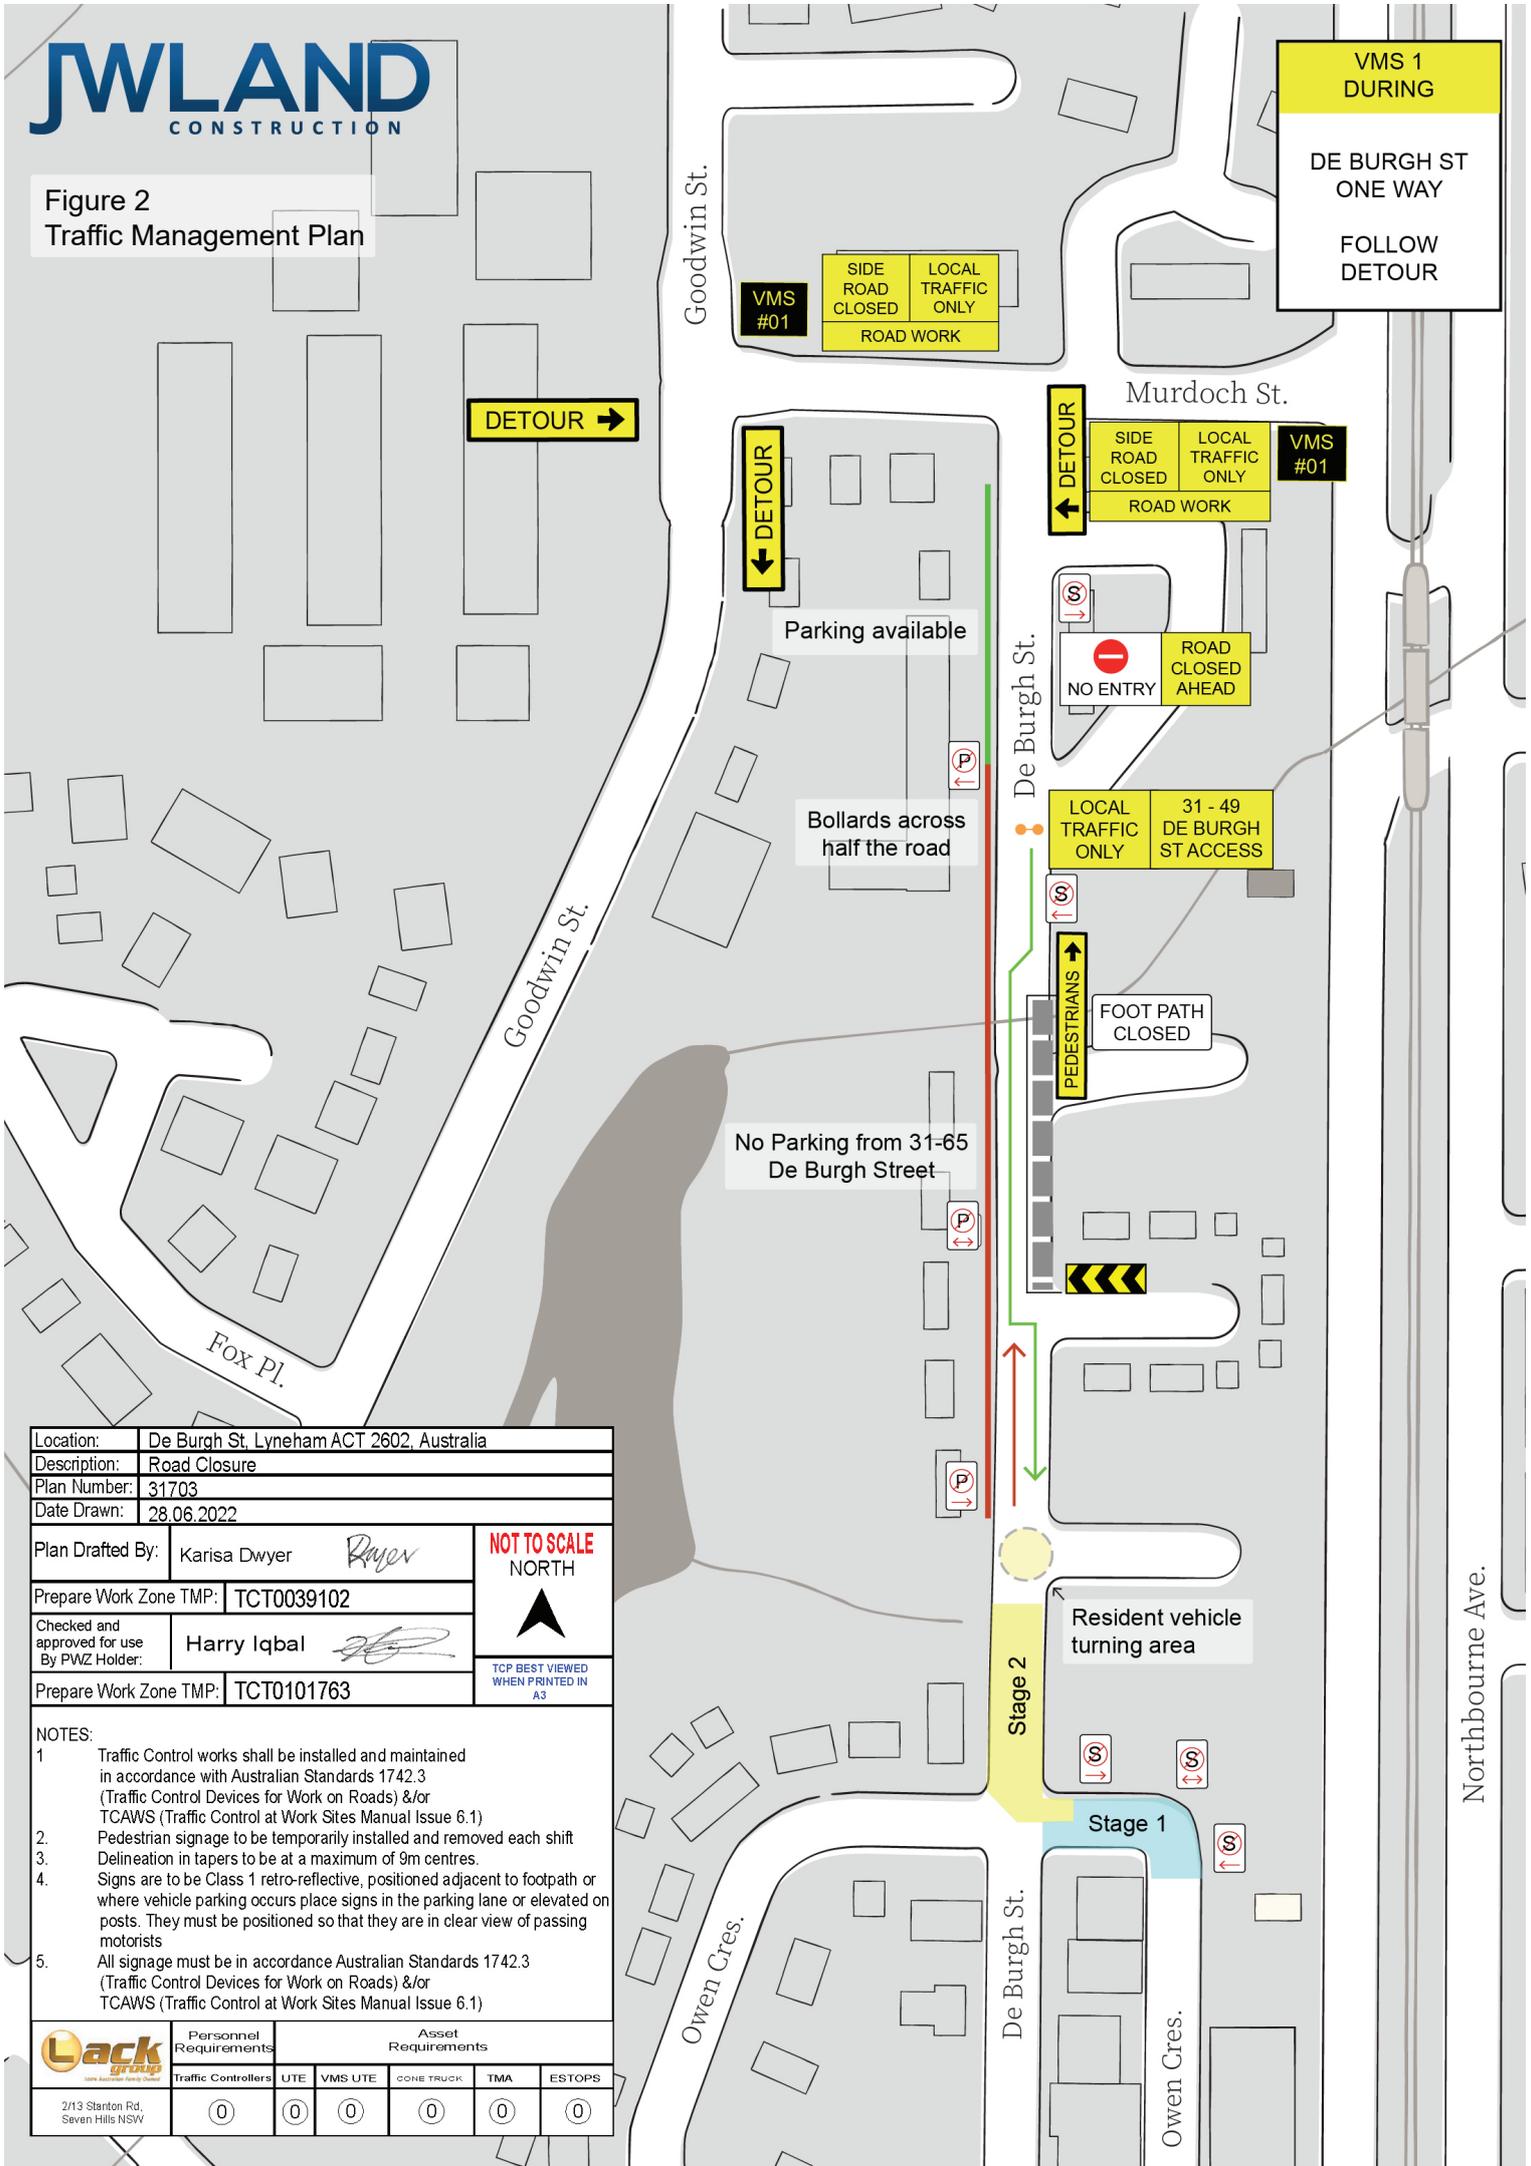

Location:	De Burgh St, Lyneham ACT 2602, Australia		
Description:	Road Closure		
Plan Number:	31703		
Date Drawn:	28.06.2022		
Plan Drafted By:	Karisa Dwyer <i>Karisa Dwyer</i>	NOT TO SCALE NORTH <small>TCP BEST VIEWED WHEN PRINTED IN A3</small>	
Prepare Work Zone TMP:	TCT0039102		
Checked and approved for use By PWZ Holder:	Harry Iqbal <i>Harry Iqbal</i>		
Prepare Work Zone TMP:	TCT0101763		
NOTES:	<ol style="list-style-type: none"> Traffic Control works shall be installed and maintained in accordance with Australian Standards 1742.3 (Traffic Control Devices for Work on Roads) &/or TCAWS (Traffic Control at Work Sites Manual Issue 6.1) Pedestrian signage to be temporarily installed and removed each shift Delineation in tapers to be at a maximum of 9m centres. Signs are to be Class 1 retro-reflective, positioned adjacent to footpath or where vehicle parking occurs place signs in the parking lane or elevated on posts. They must be positioned so that they are in clear view of passing motorists All signage must be in accordance Australian Standards 1742.3 (Traffic Control Devices for Work on Roads) &/or TCAWS (Traffic Control at Work Sites Manual Issue 6.1) 		
 <small>2/13 Slarton Rd, Seven Hills NSW</small>	Personnel Requirements	Asset Requirements	
	Traffic Controllers	UTE	VMS UTE
	0	0	0
	0	0	0
	0	0	0
	0	0	0
	0	0	0